


EXISTING 30.0 ROAD

# BRINTHAVAN

# NAGAR

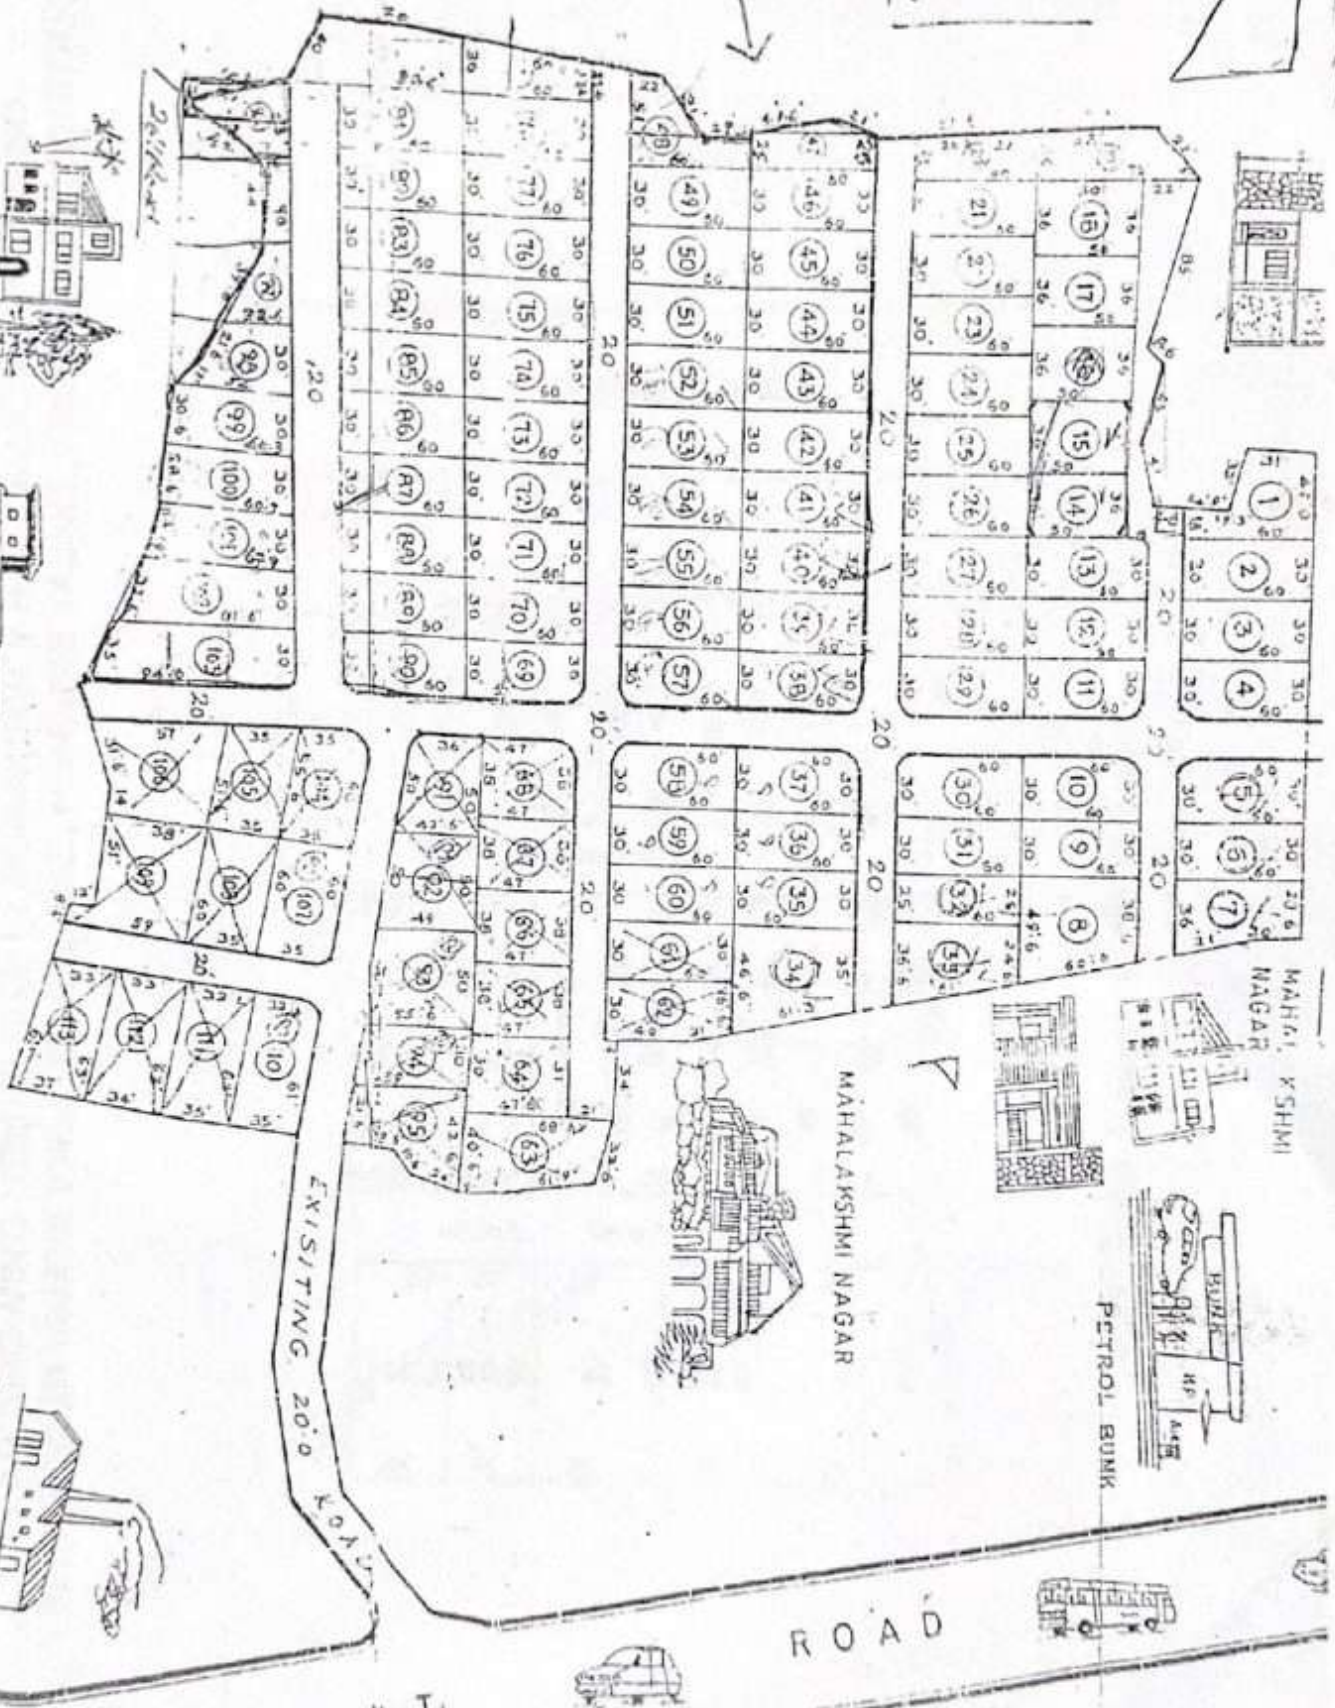

MAHALAKSHMI NAGAR

MAHALAKSHMI NAGAR

PETROL BUNK

BISCUIT FACTORY

ROAD

G.T.